


NOTES:

1. FOUNDATION DRAIN MUST NOT BE CONNECTED TO SANITARY SEWER SYSTEM IN NEW CONSTRUCTION UNLESS APPROVED OTHERWISE.
2. ROOF DRAIN, EAVESTROUGH AND DOWNSPOUT CONNECTIONS TO STORM LATERAL EXPRESSLY PROHIBITED.
3. SUMP DISCHARGE OUTLET MUST BE CONNECTED TO STORM DRAIN PIPE RISER AS INDICATED.
4. PROVIDE OVERFLOW AT TOP OF STORM RISER ABOVE GRADE TO PREVENT STORM SURCHARGE INTO BASEMENT.
5. ALL SUMP PUMPS (ON THE DISCHARGE PIPE) SHALL HAVE INSTALLED A UNION AND A CHECK VALVE IN THE DIRECTION OF FLOW. OBC 7.4.6.3.(8).

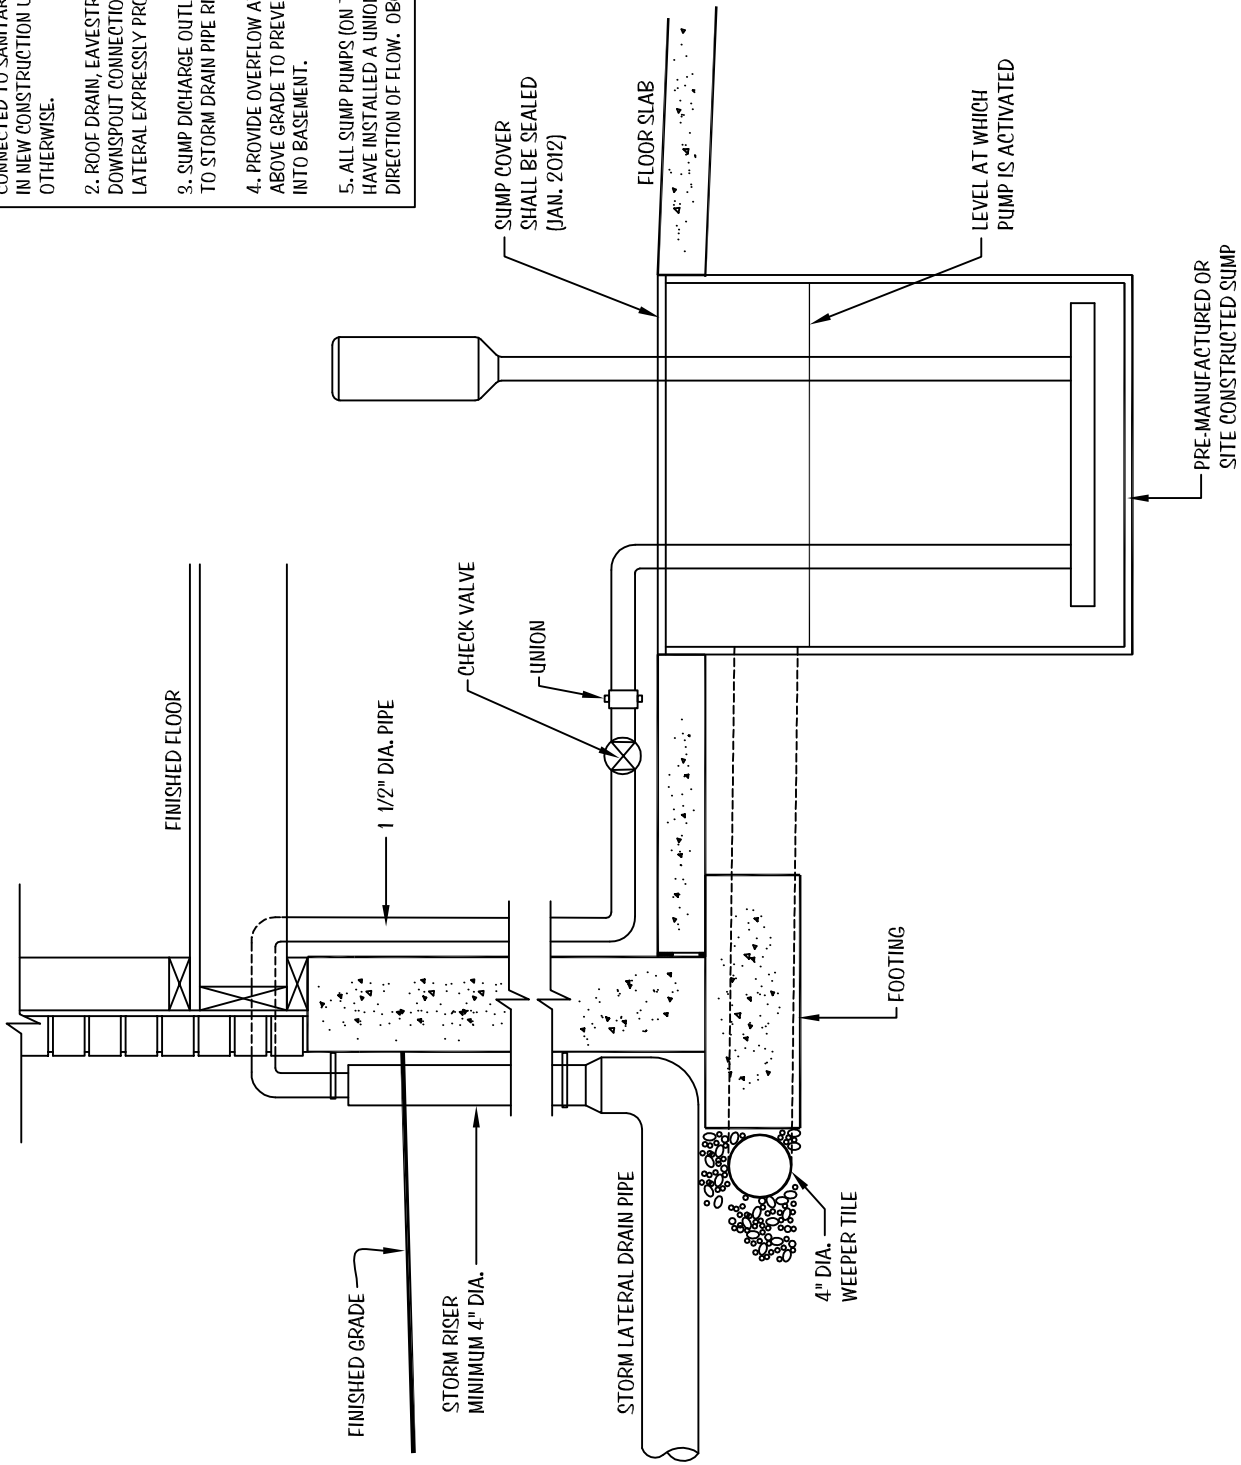

DETAIL
SUMP DETAILS
 With a Storm Lateral
 SECTION & DETAILS

PERMIT APPLICATION #	REVIEWED BY:
	DATE:

DWG. NO.
X08a
 FEB 2012