



CITY OF WELLAND DOWNTOWN REVITALIZATION

CROSS STREET AND CITY HALL

September 9, 2007

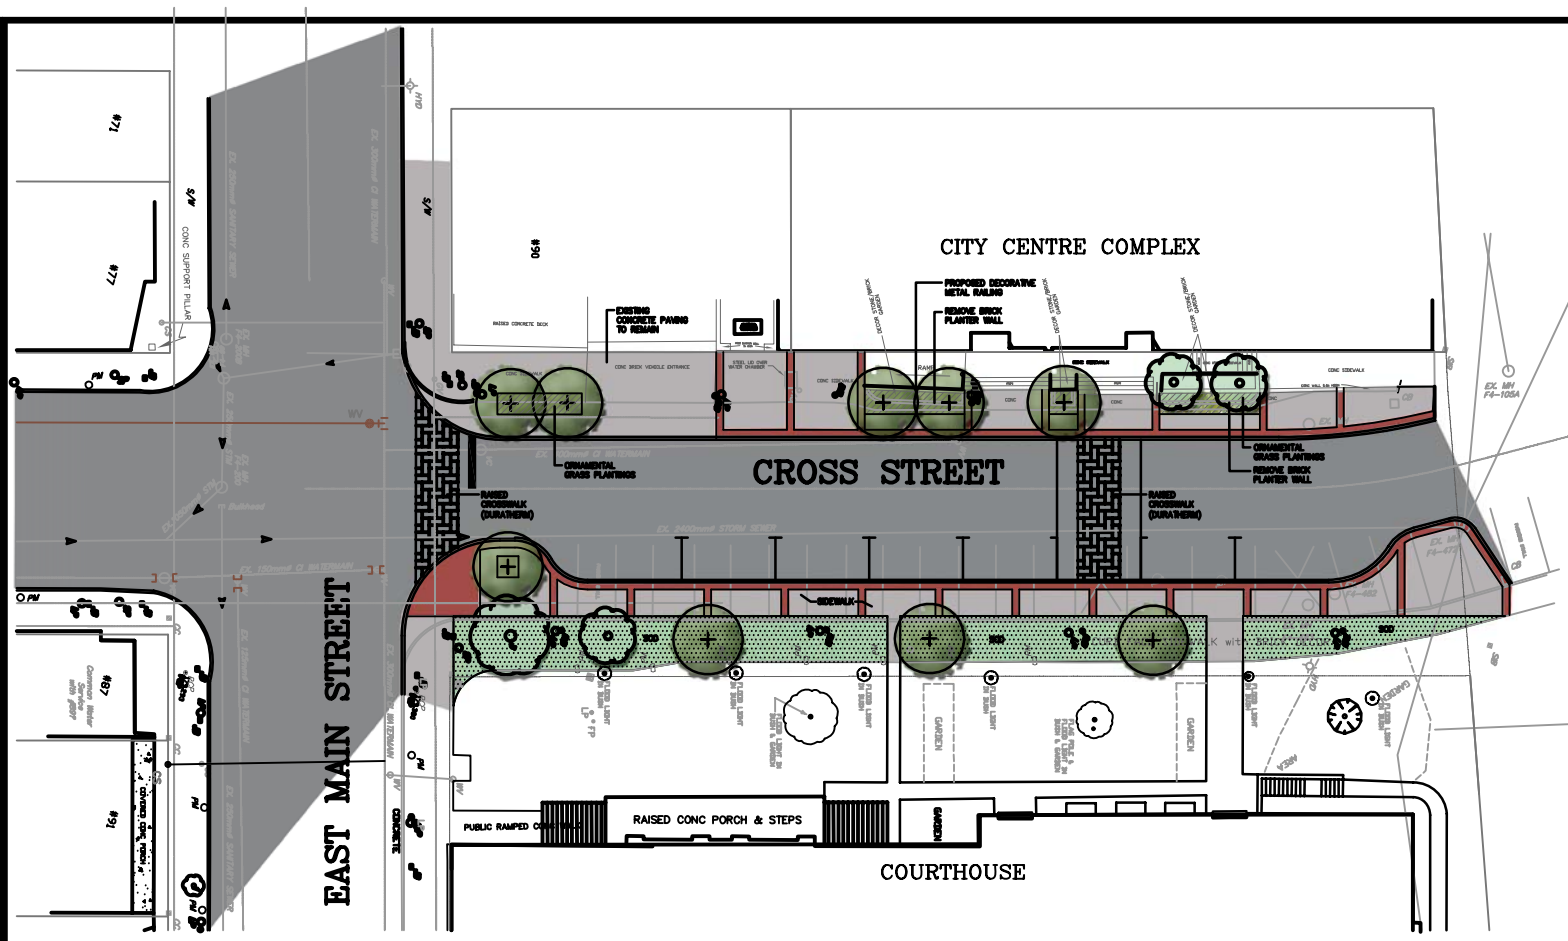

PLAN

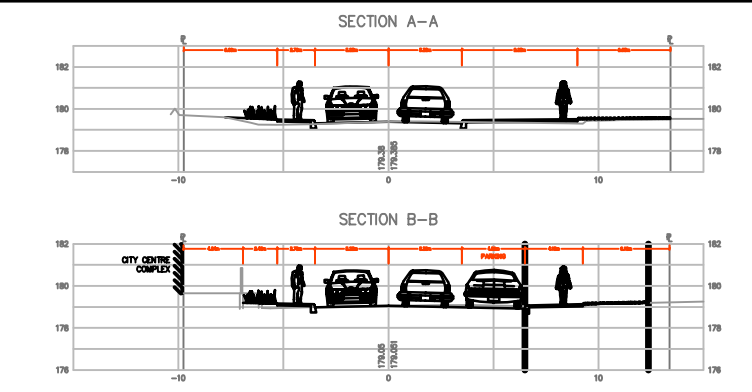

TYPICAL SECTIONS

<p>New City Hall paving strip</p> <p>1/4" x 7/8" x 1/4" VELLAS PRECAST CONCRETE at partially full perforate</p>	<p>Paving strip option</p>	<p>Catherine St. pavers</p>
<p>Ornamental railing example</p>	<p>Sidewalk and banding example</p>	<p>Stamped and coloured concrete option</p>
<p>PRECEDENT IMAGES</p> <p>Banding strip detail</p>		

- Legend**
- Proposed Area of New Concrete Paving
 - Proposed Decorative Paving
 - Area of Existing Concrete Paving to Remain
 - Proposed Area of New Sod
 - Proposed Planting Bed/Ornamental Grasses
 - Existing Tree
 - Proposed Tree



PHOTO VISUALIZATION - EAST ON EAST MAIN STREET



BEFORE

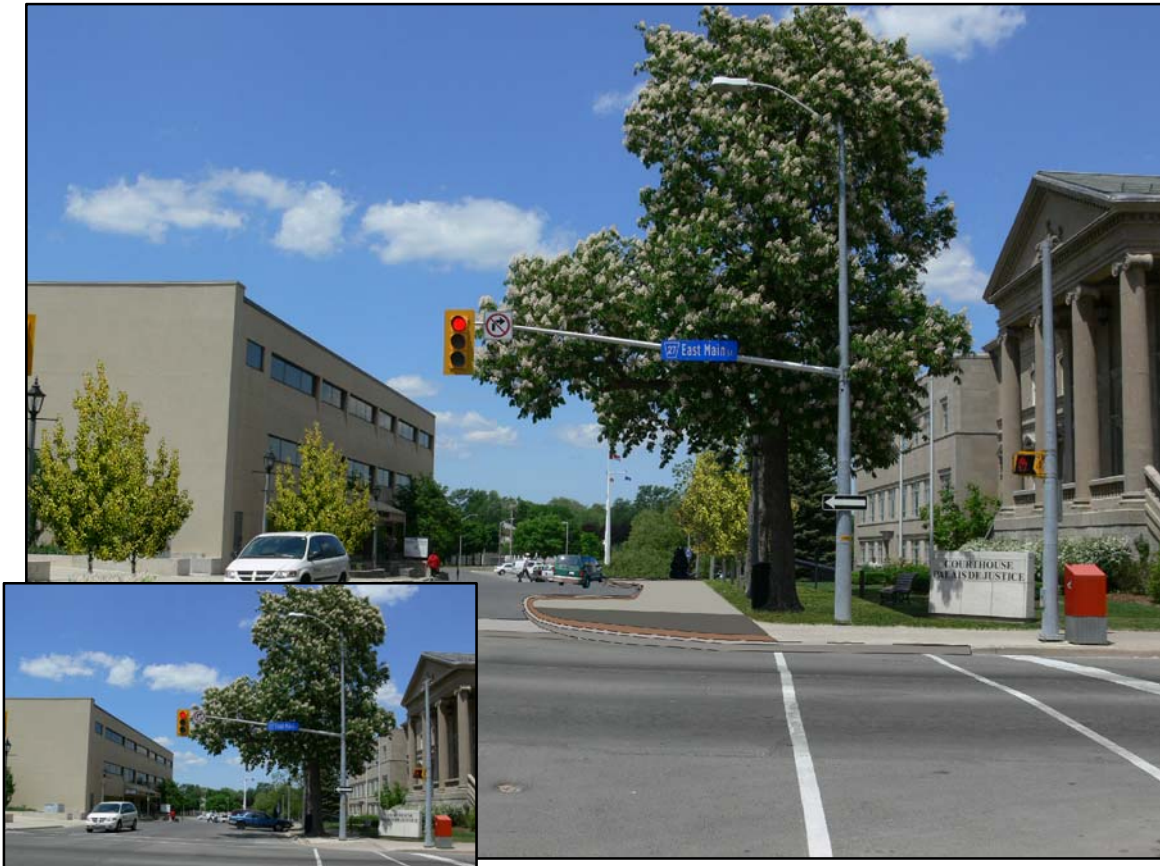


PHOTO VISUALIZATION - LOOKING NORTH ON CROSS STREET



BEFORE

